


**HIGHWAY FILL - CUT SECTION**

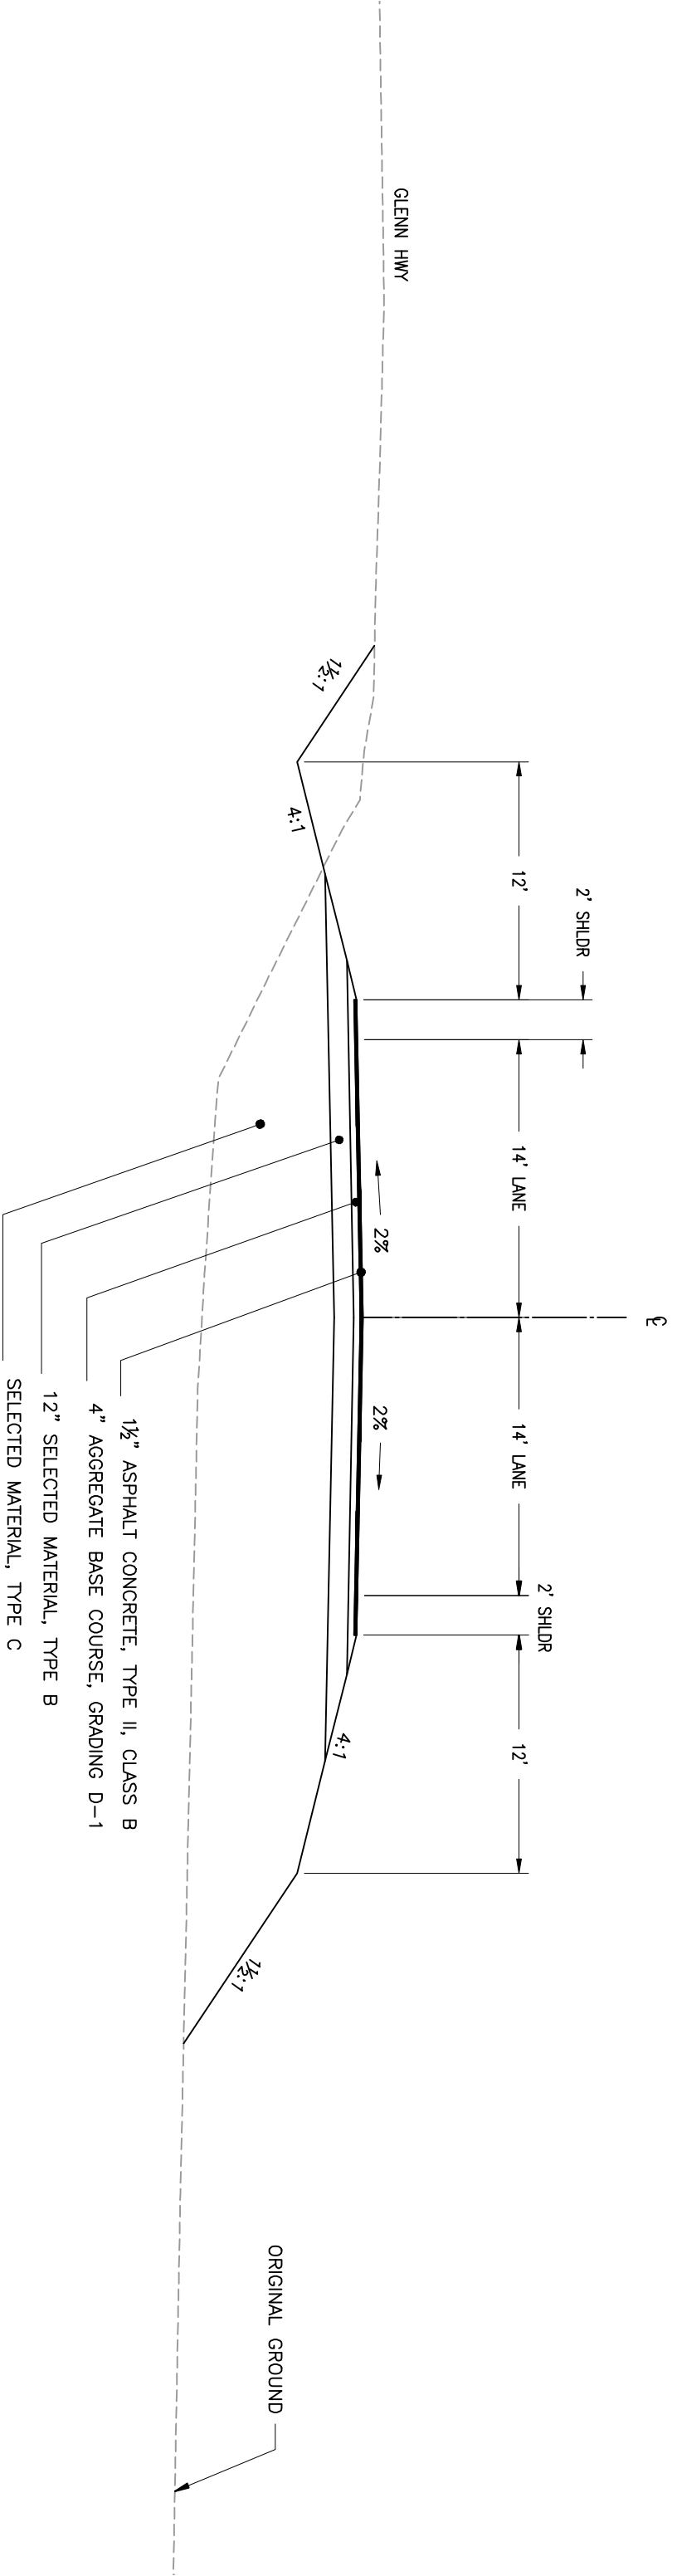

**TOLSONA DETOUR CUT - FILL SECTION**