



CASCADING TIMBERS




SITE ANALYSIS

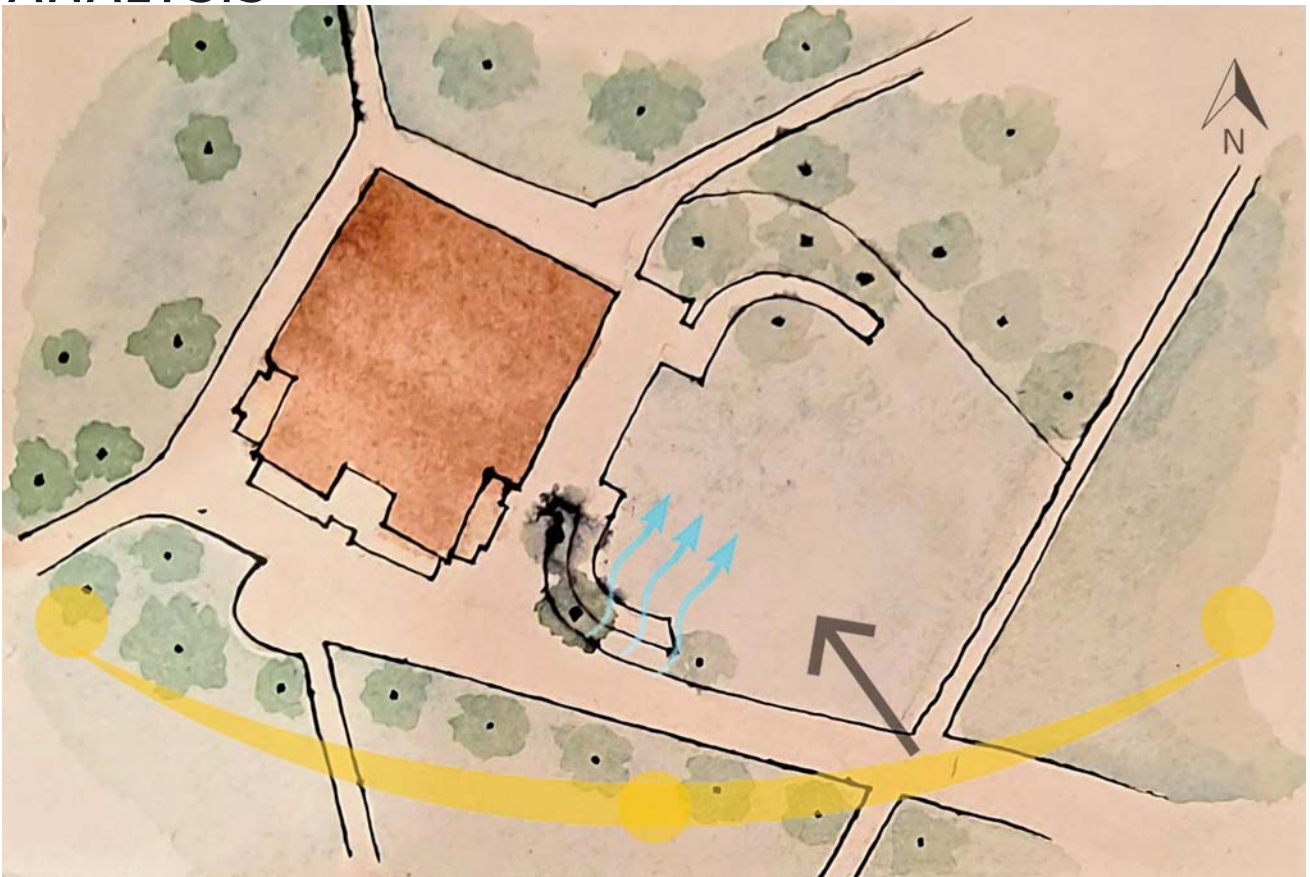


CONCEPT DEVELOPMENT

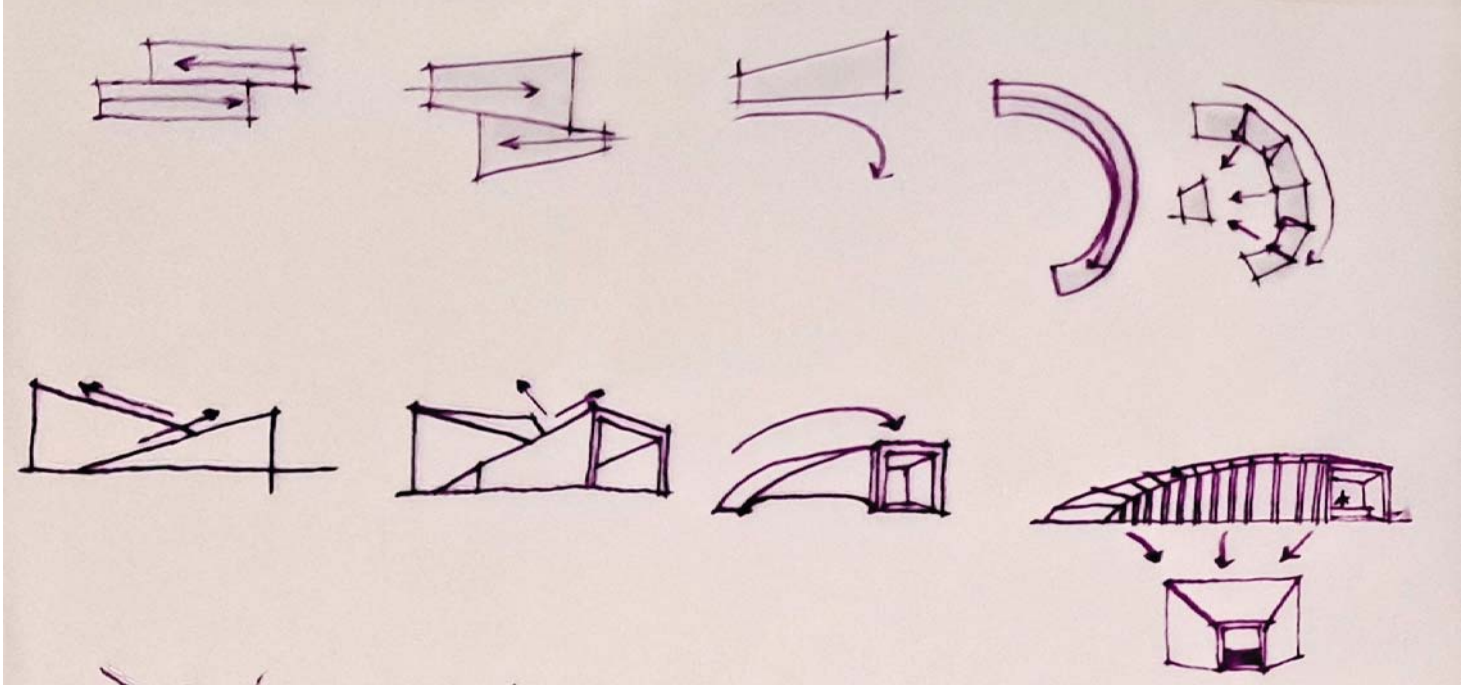


RAMP DEVELOPMENT

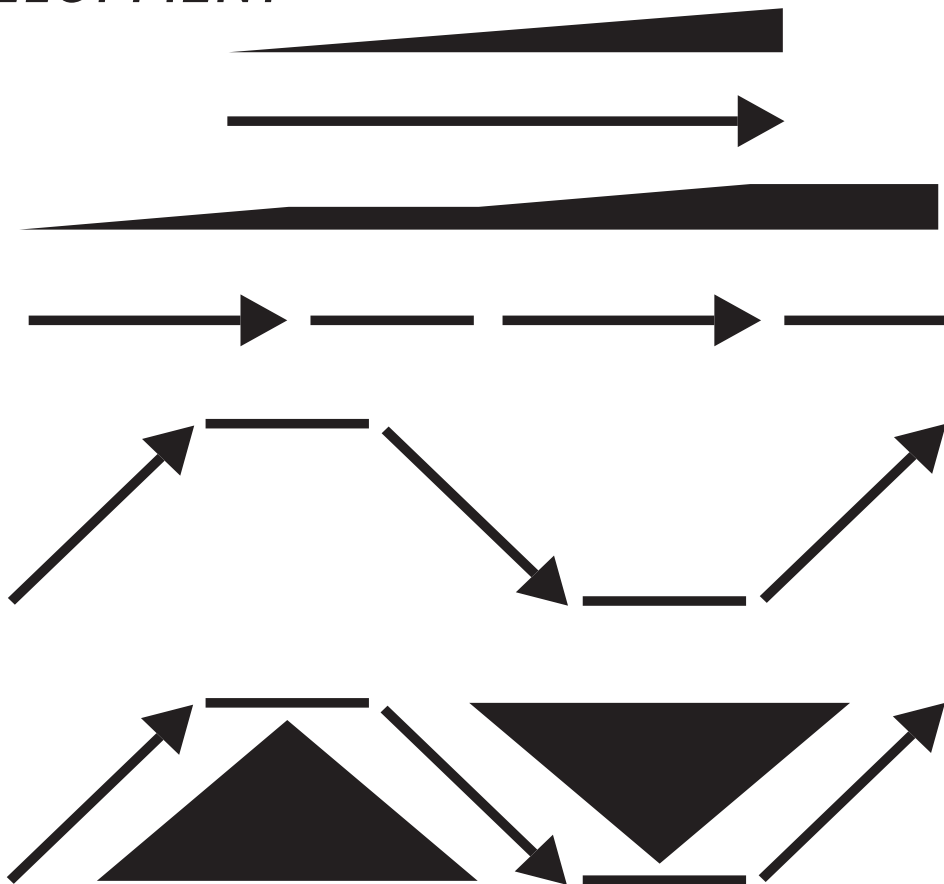


RAMP STRUCTURE DEVELOPMENT

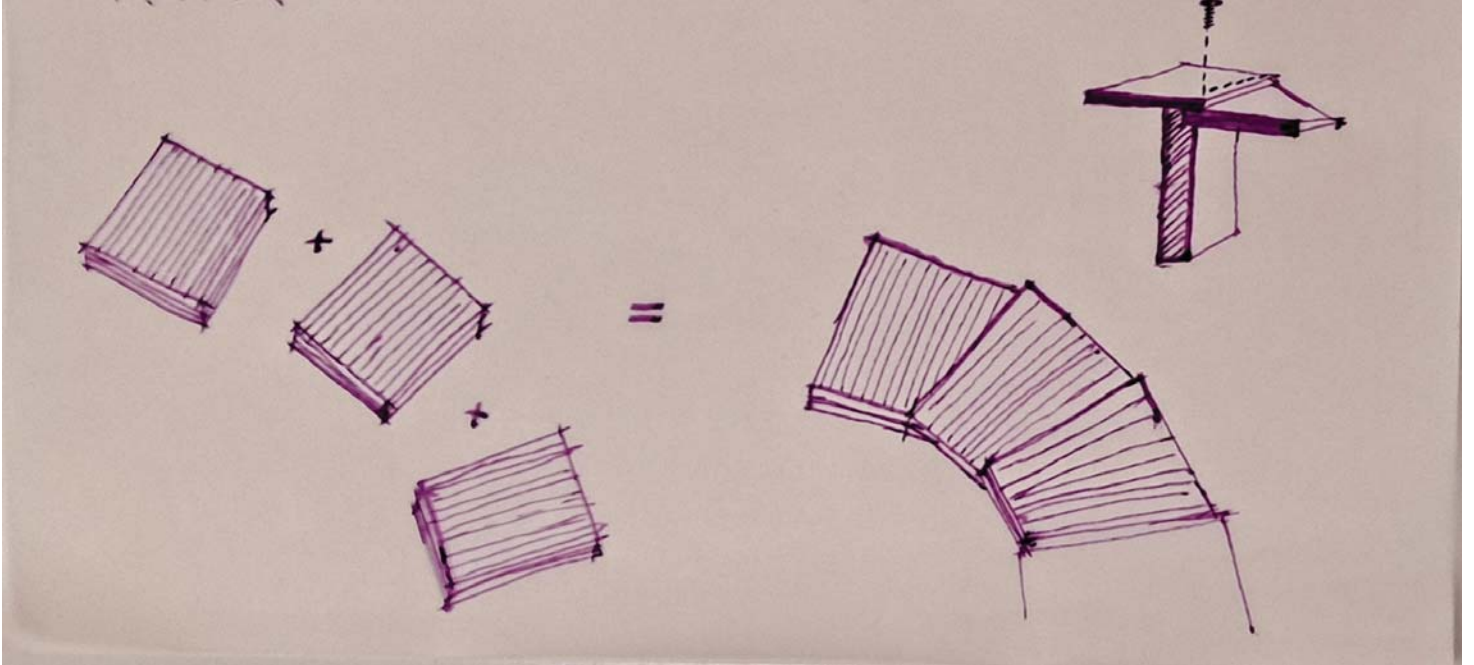


AMPHITHEATER STRUCTURE DEVELOPMENT

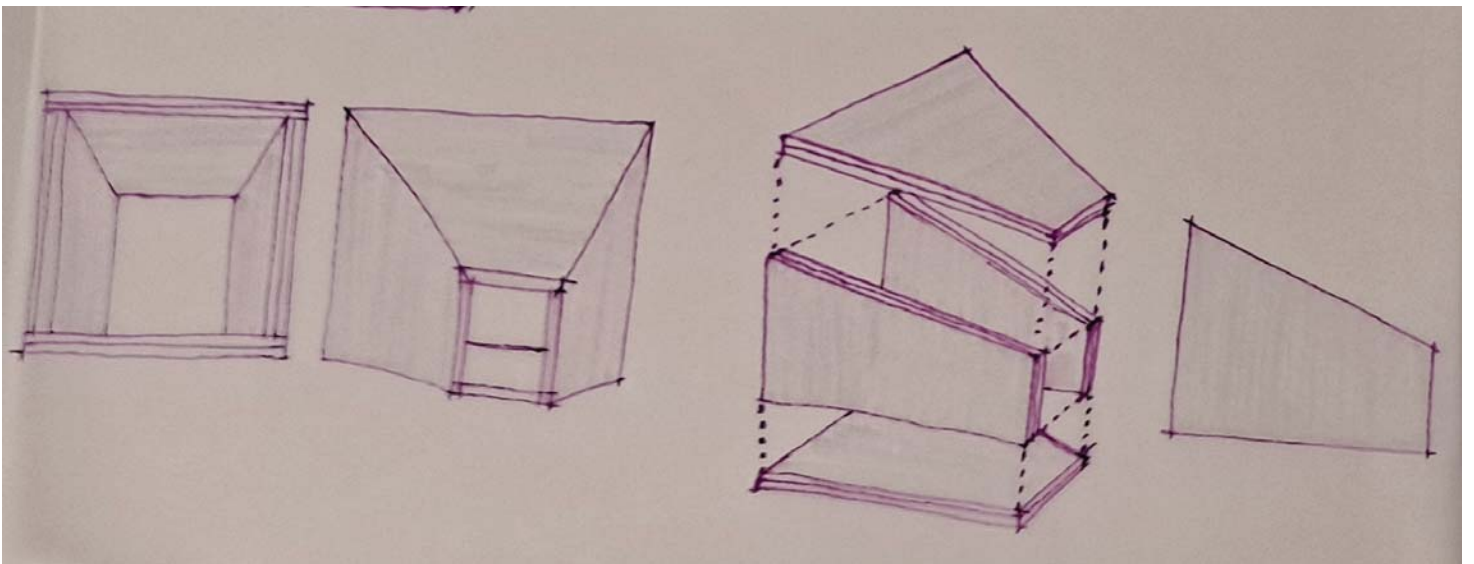


STRUCTURE DIAGRAM

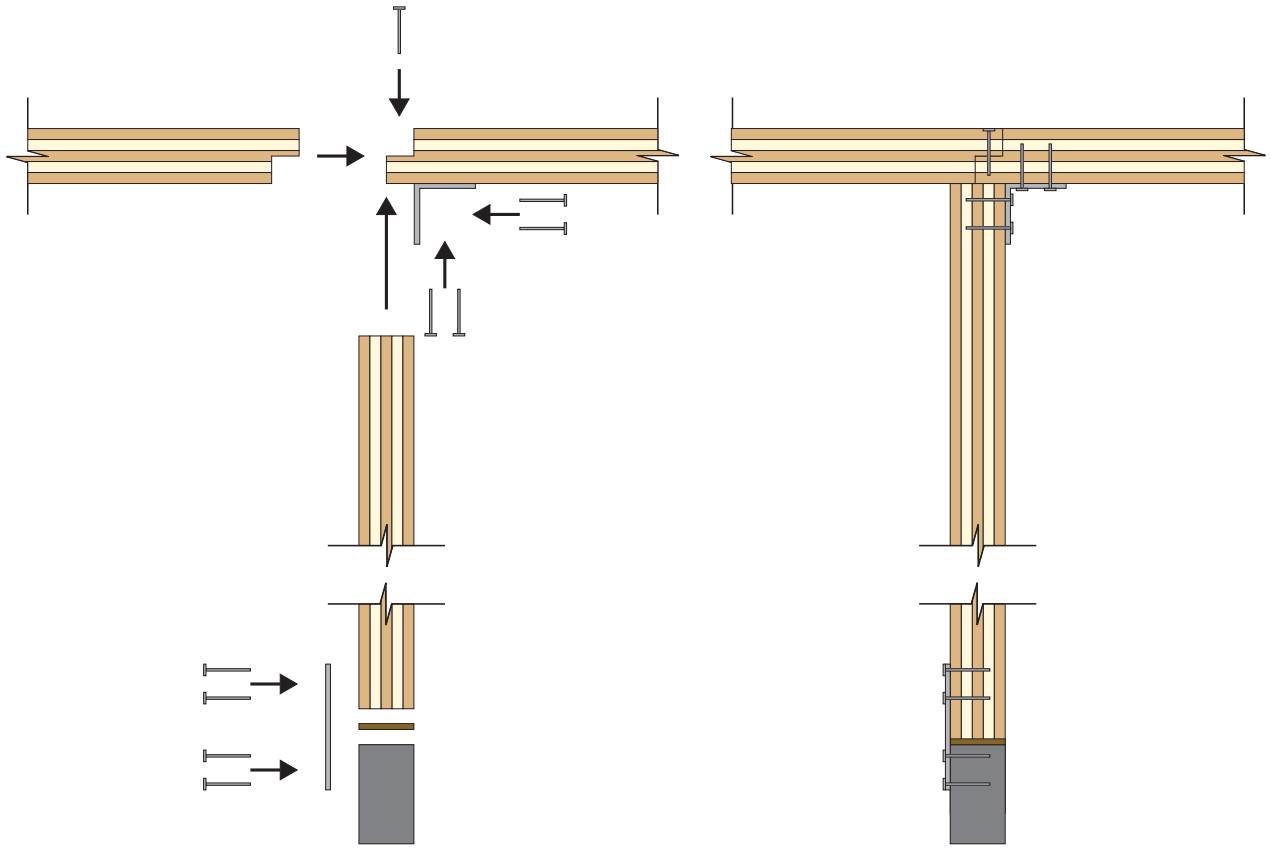



SITE PLAN

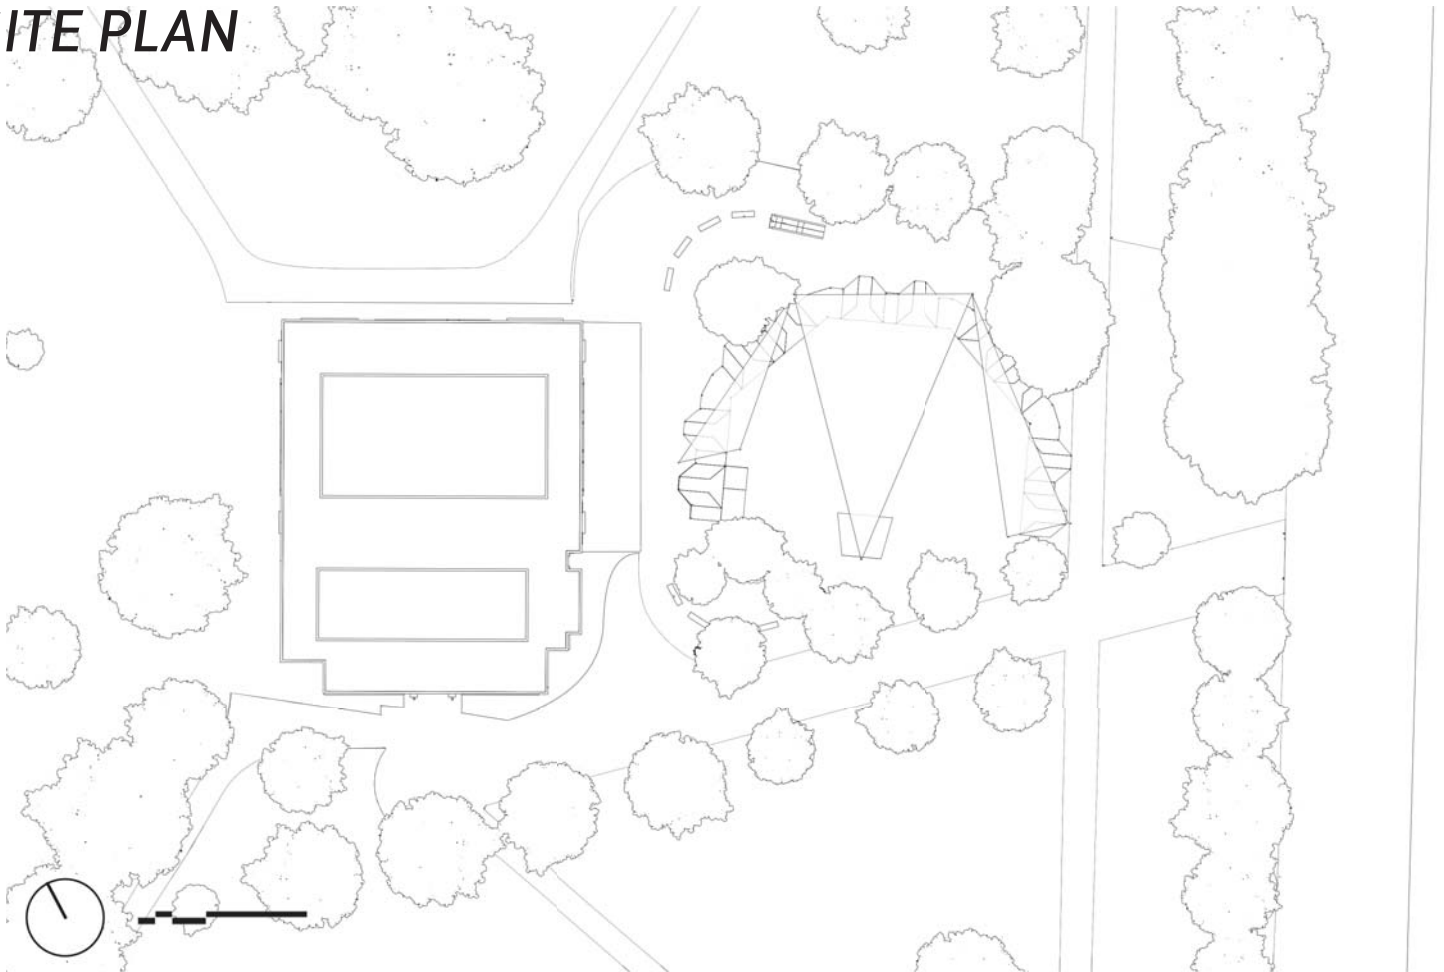



FLOOR PLAN

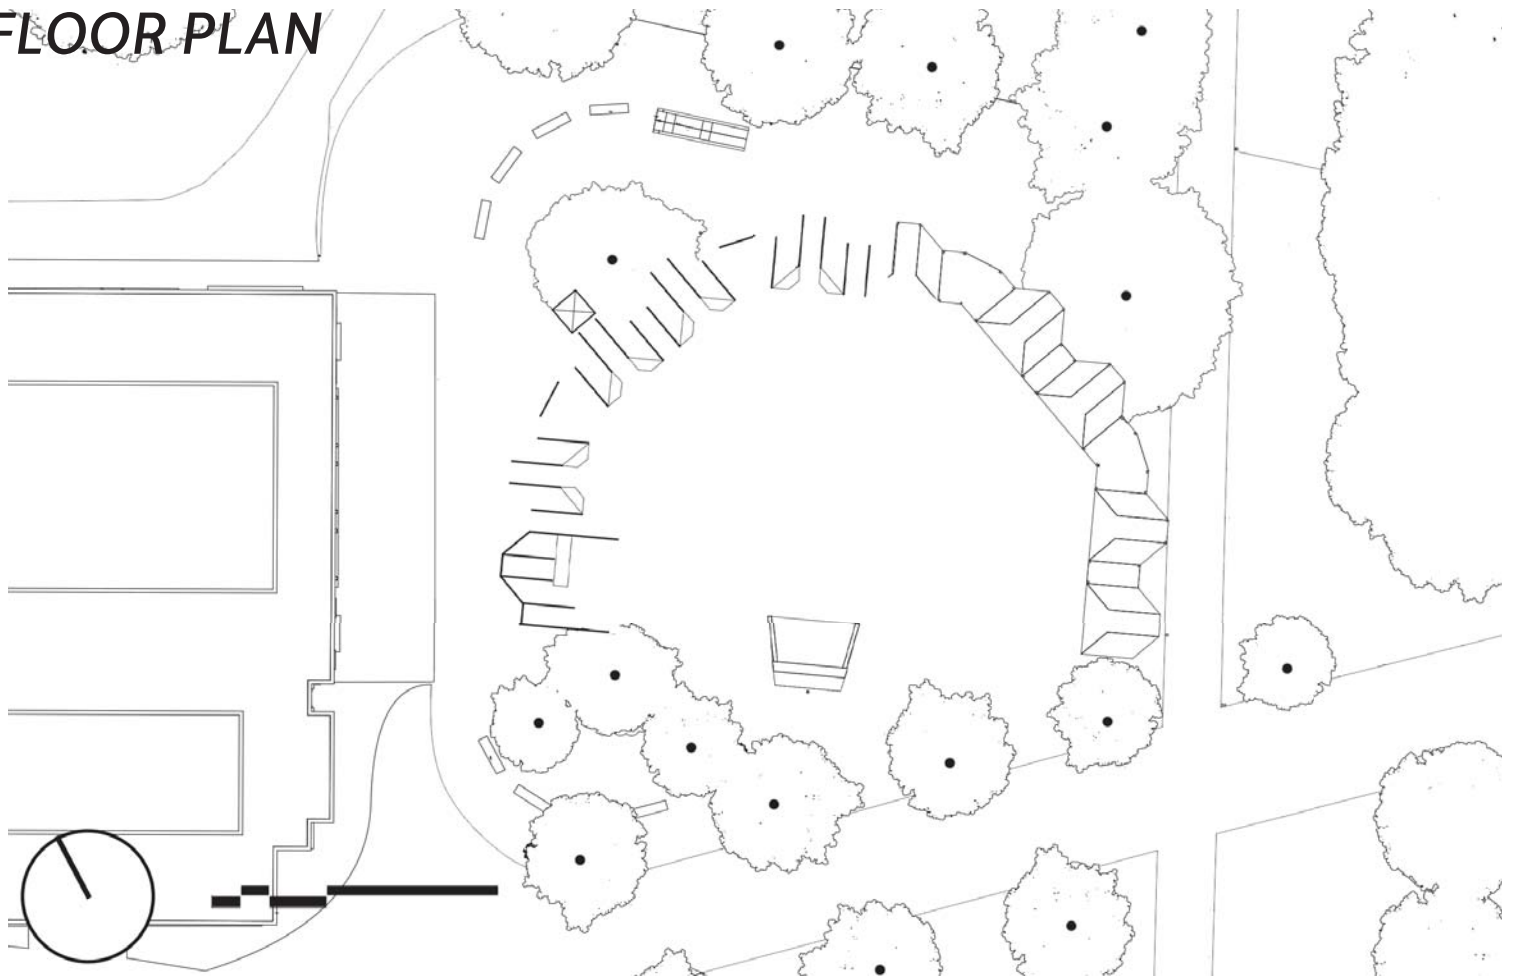

LONGITUDINAL SECTION

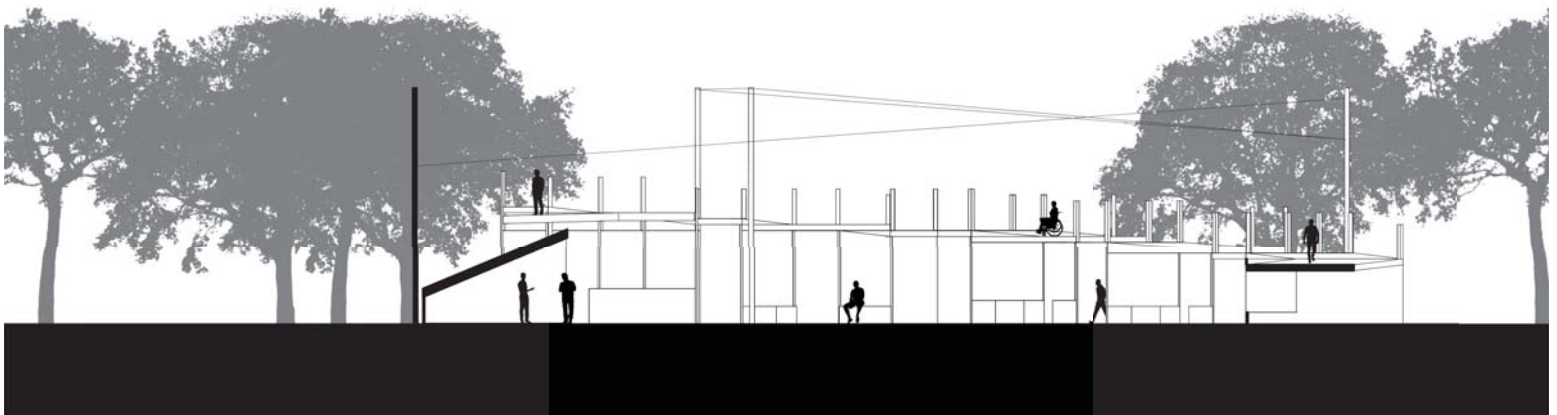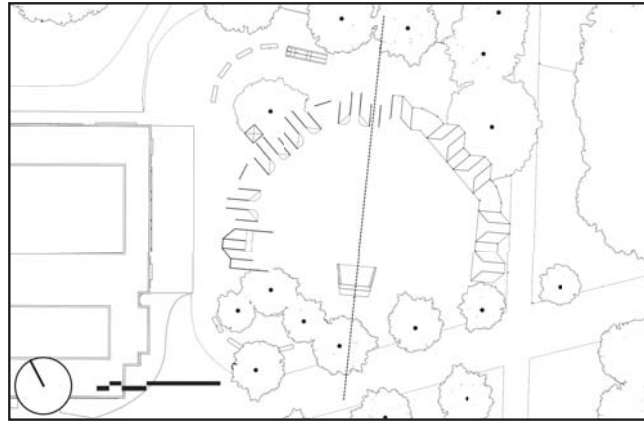

LATITUDINAL SECTION

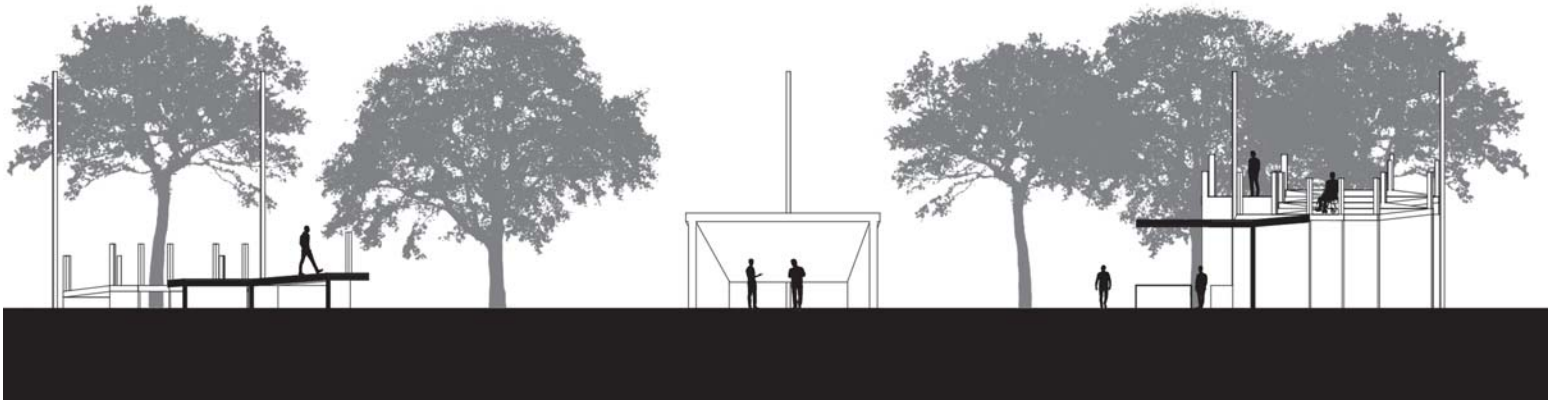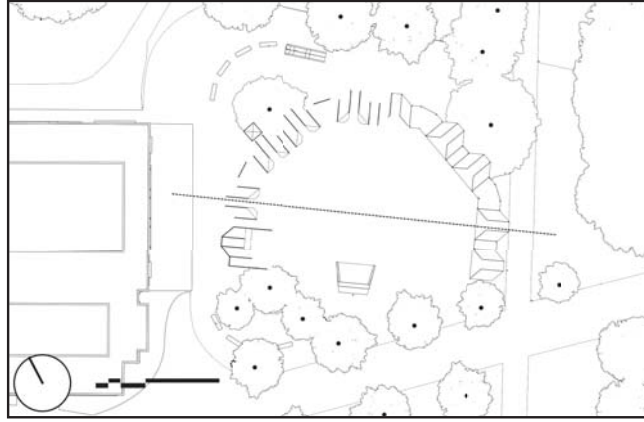

AREIAL PERSPECTIVE



EXTERIOR PERSPECTIVE



INTERIOR PERSPECTIVE



INTERIOR PERSPECTIVE

